




**LOCATOR MAP**

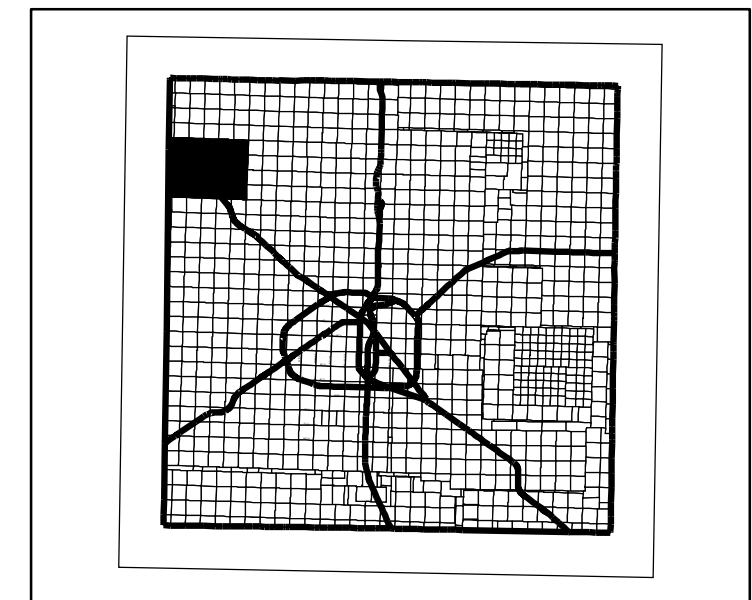

**BLK & SEC  
LCAD MAP#s**

A/132	P/28 629	P/29 630	P/30 631	P/31 632	P/32 633
A/131	P/43 644	D-5/6 352	D-5/5 351	D-5/4 350	D-5/3 349
D/133	P/44 645	D-5/7 353	D-5/8 354	D-5/9 355	D-5/10 356
	P/37 638	D-5/18 364	D-5/17 363	D-5/16 362	D-5/15 361

**1-1-2009**

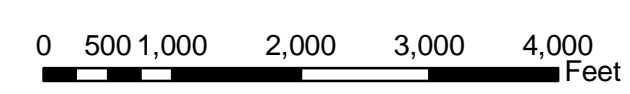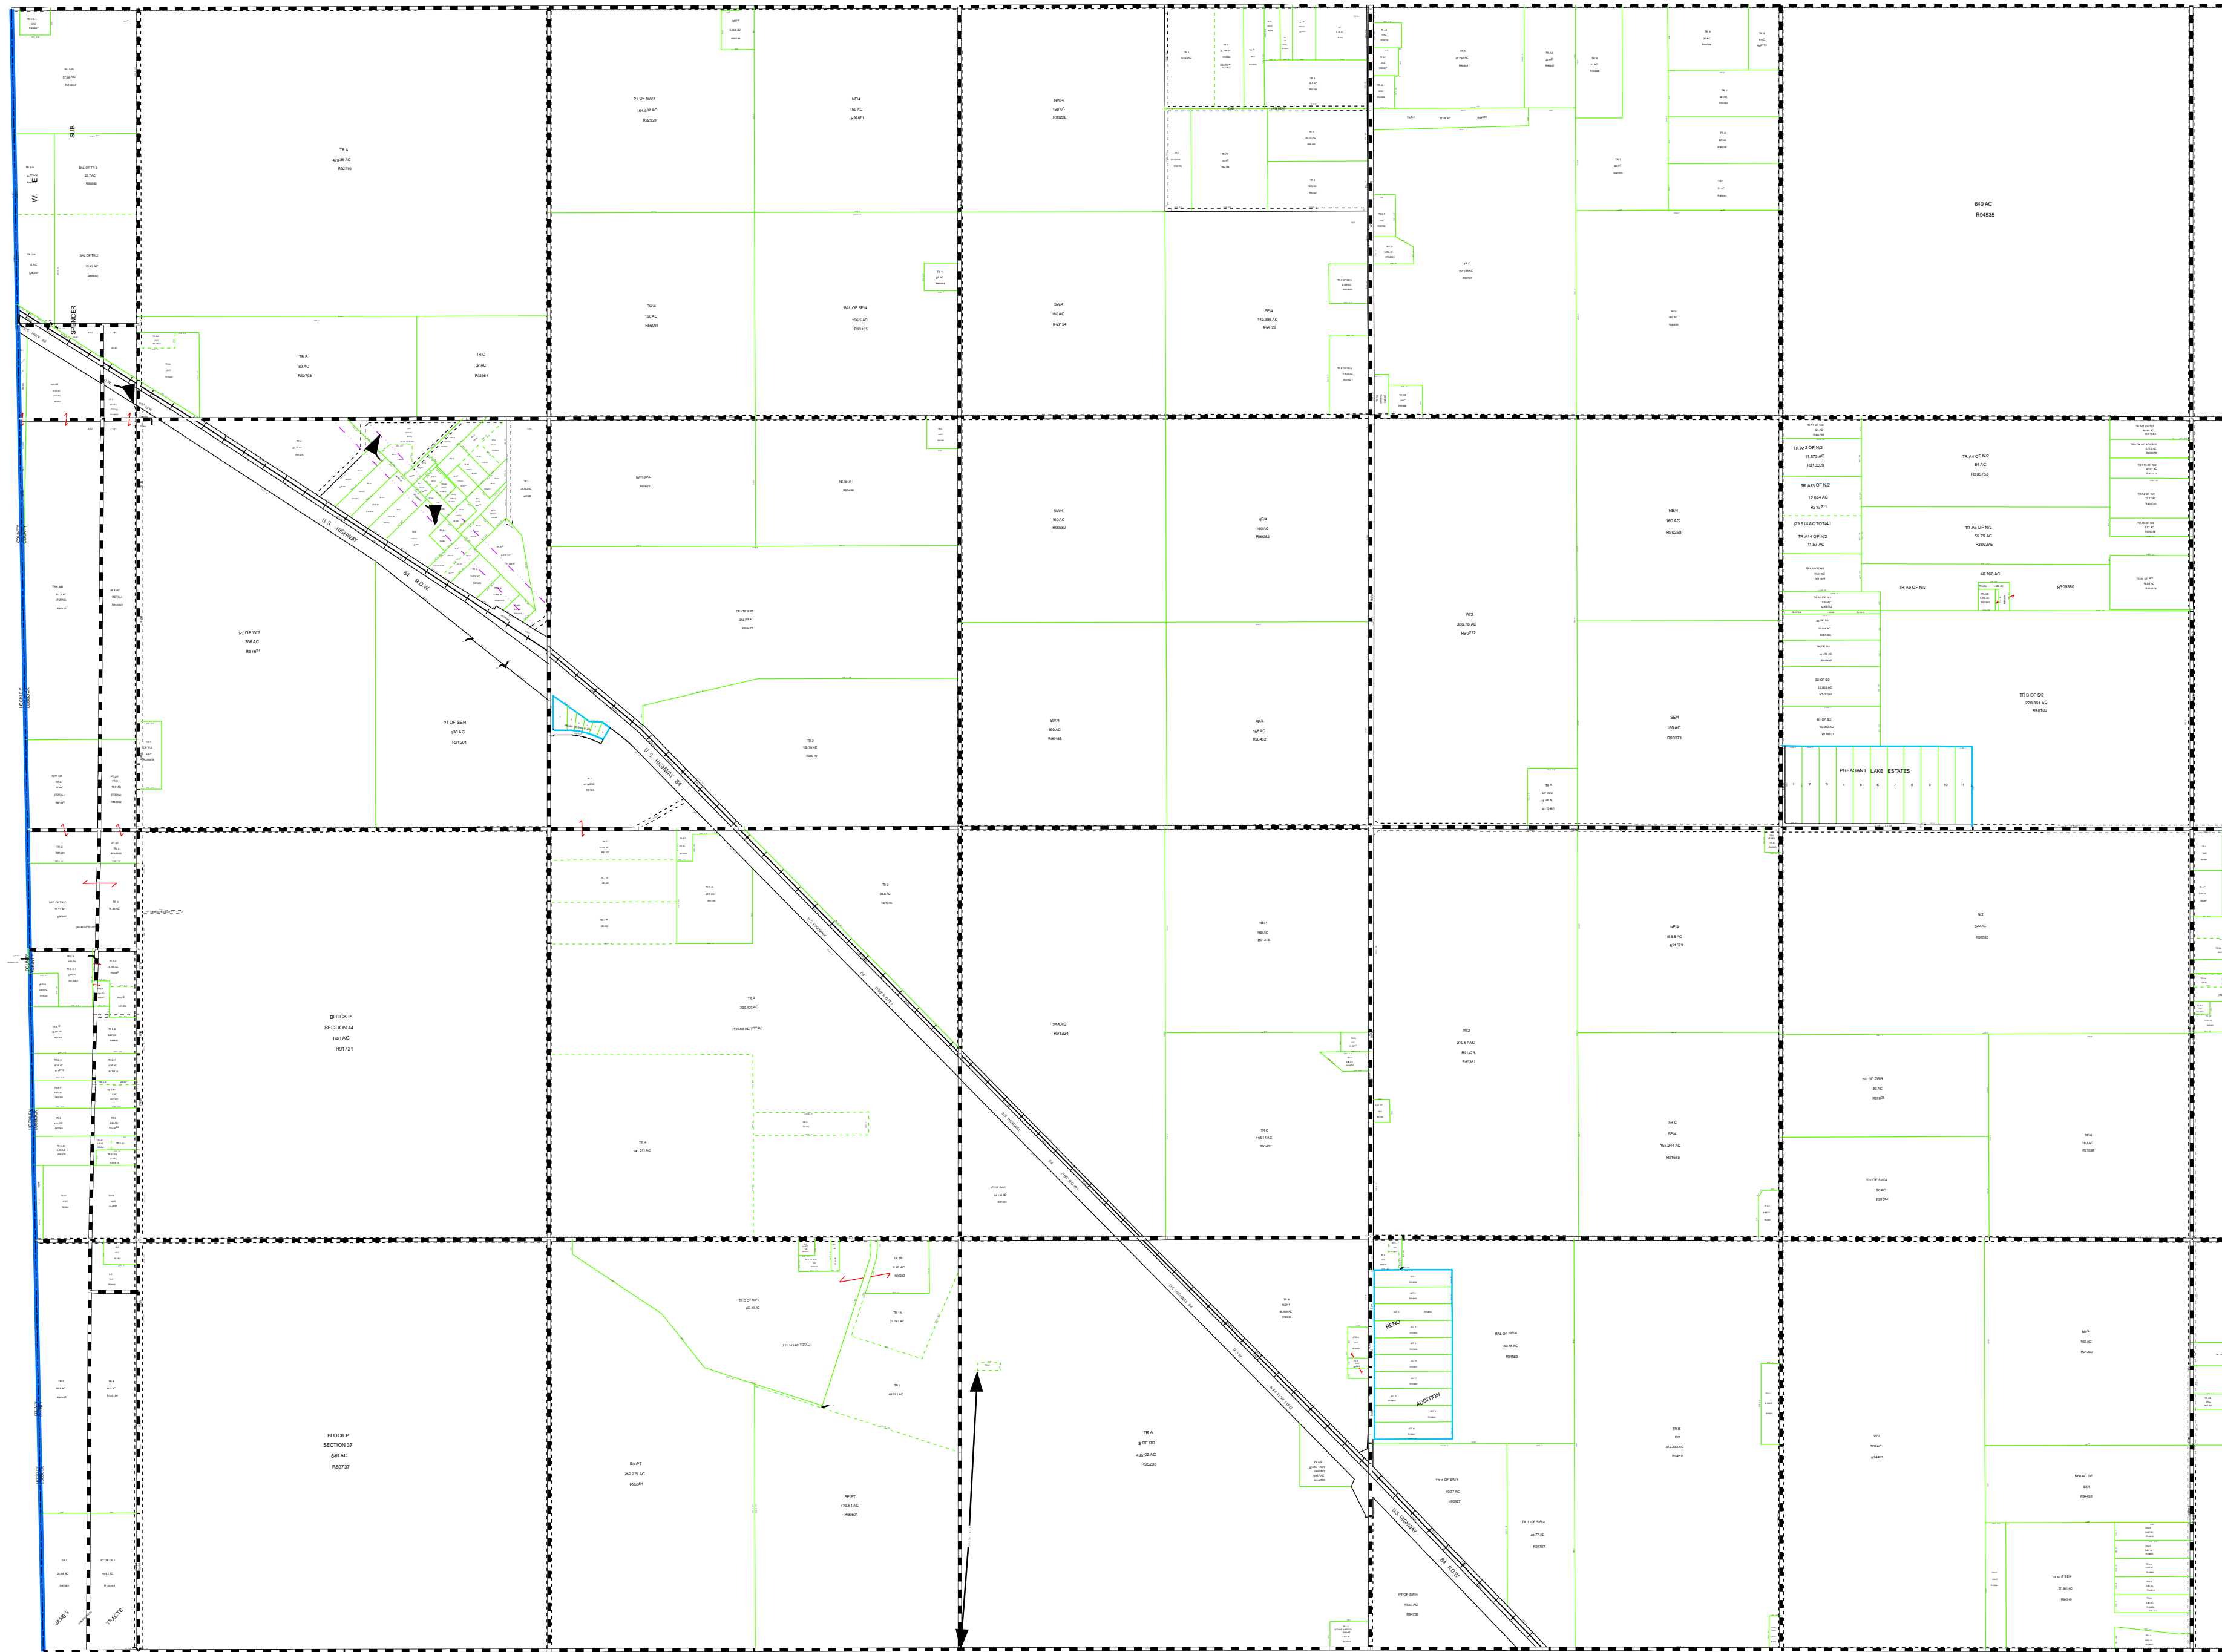

**LEGEND**

- COUNTY
- LOT LINE
- LANDHOOK
- ROW LINE
- SUBDIVISION
- SECTION BOUNDARY
- HISTORIC LOT LINE
- CENTERLINE
- EASEMENT LINE
- RUNWAY